




REG	STATE	PROJECT	SHEET NO.	TOTAL SHEETS

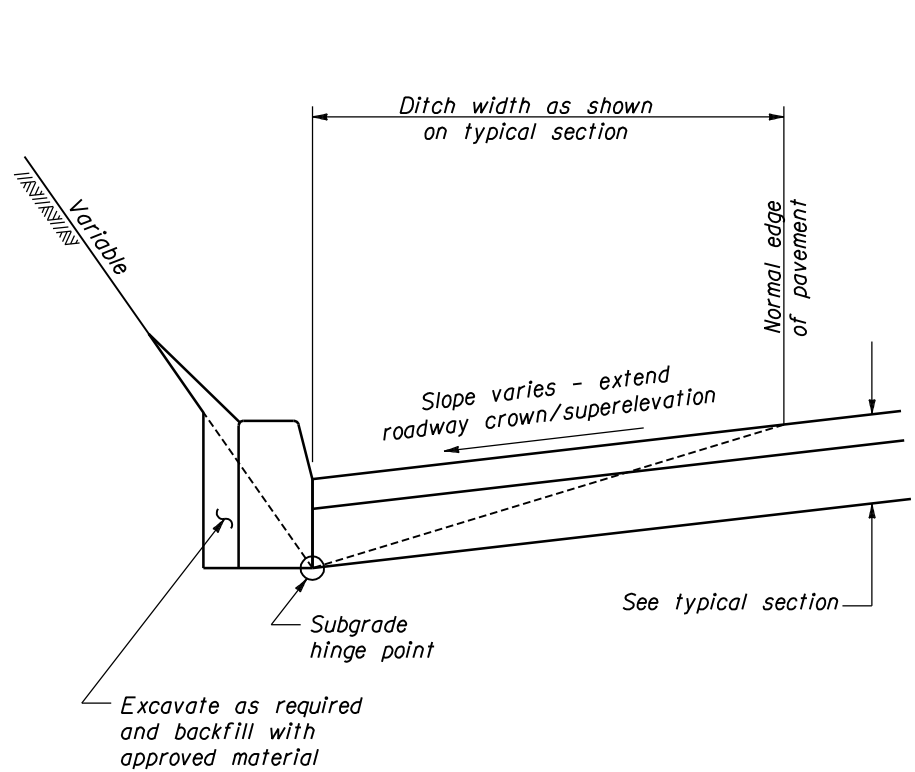


**TYPICAL SECTION**  
NORMAL CROWN OR  
SUPERELEVATION TOWARDS CUT

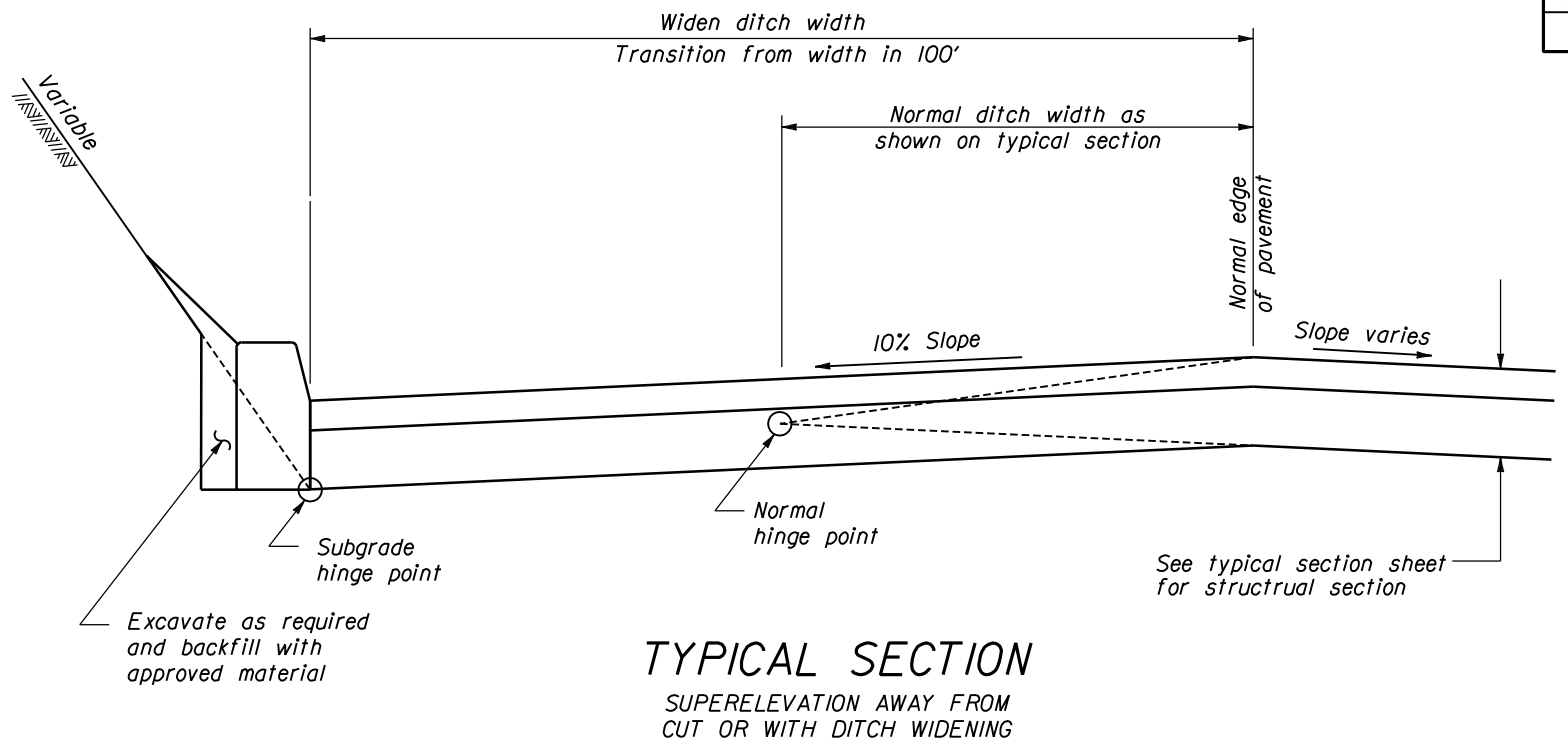


**TYPICAL SECTION**  
SUPERELEVATION AWAY FROM  
CUT OR WITH DITCH WIDENING

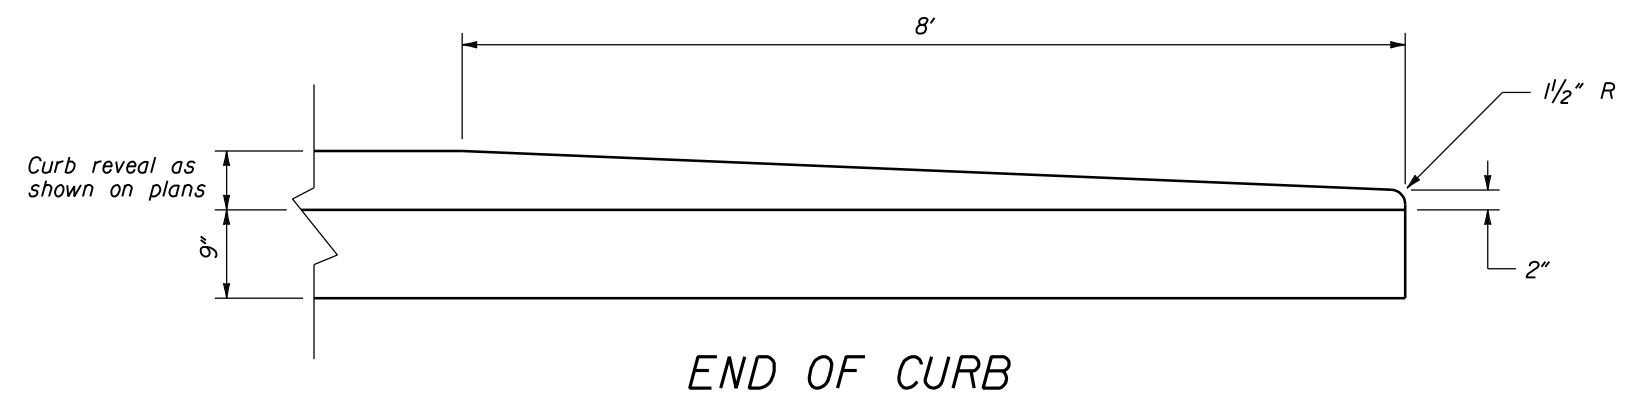


**END OF CURB**

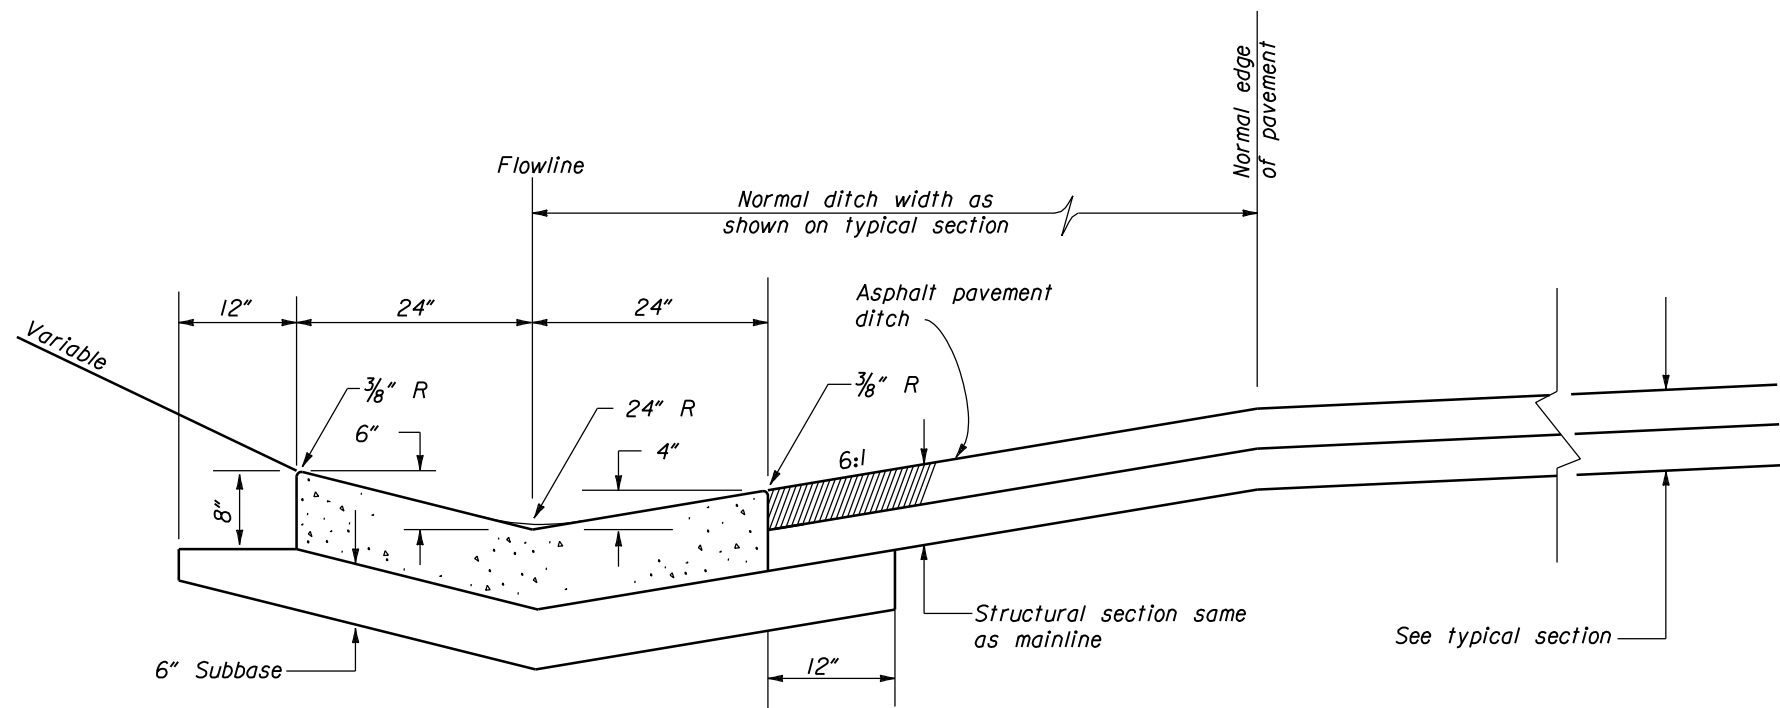

**TYPICAL SECTION CONCRETE  
GUTTER AND ASPHALT PAVEMENT DITCH**

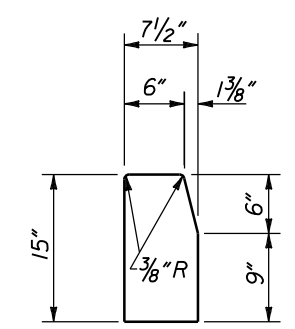

**15" CONCRETE CURB**

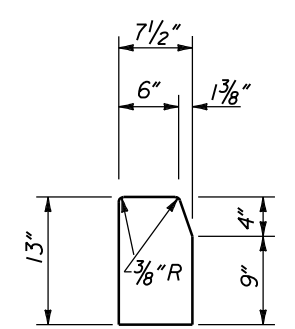

**13" CONCRETE CURB**

NO SCALE

U.S. DEPARTMENT OF TRANSPORTATION FEDERAL HIGHWAY ADMINISTRATION CENTRAL FEDERAL LANDS HIGHWAY DIVISION	
U.S. CUSTOMARY DETAIL	
<b>CONCRETE CURB AND PAVED DITCHES</b>	
DETAIL APPROVED FOR USE 07/2004	DETAIL
REVISED:	C609-50